





ROOF PROFILE - 1:200 FRONT ELEVATION







REAR ELEVATION

BREAKFAST


SITTING ROOM

HALL

DINING

GROUND FLOOR PLAN *OBSCURE GLAZED WINDOW

SIDE ELEVATION

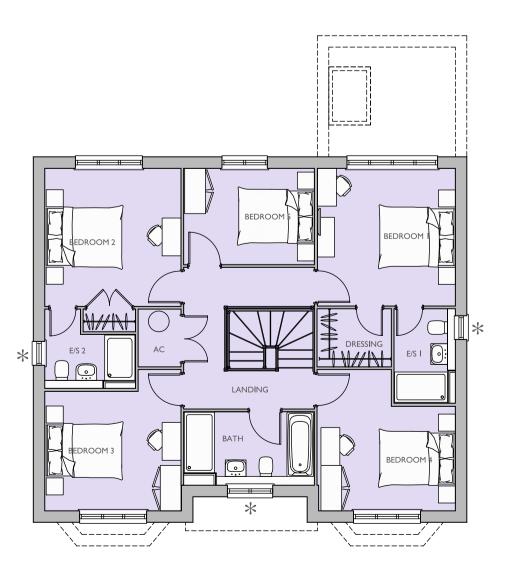


FIRST FLOOR PLAN *OBSCURE GLAZED WINDOW

Housetype Name:	WILI	_OW	
Occupancy:	5 BED / 10	PERSON	
Gross Area ft²:	Gross Area m²:	Net Area ft²:	Net Area m²:
2215	205.81		

For Colours of Materia	Il See External Finishes Layout (CB_36_313_008)
Primary Material:	STRETCHER BOND MASONRY BRICKWORK. SOLDIER COURSE WINDOW HEAD. TILE CILLS.
Feature Material:	VERTICAL TILE HANGING, WITH DECORATIVE CLUB TILES.
Architectural Detail:	PROJECTING STRING STRETCHER COURSE WITH 15 MM OVERHANG.
Window & Door Frames:	WHITE UPVC CASEMENT WINDOW. GREY COMPOSITE FRONT DOOR. GREY UPVC FRENCH DOOR. OBSCURE GLAZING.
Fascia, Soffit & Bargeboard:	ANTHRACITE GREY UPVC BOXED EAVES ROOFING SYSTEM.
Architectural Ornaments:	
Guttering & Drainage:	BLACK UPVC DRAINAGE SYSTEM.

Plot Numbers:		
109 (AS)		

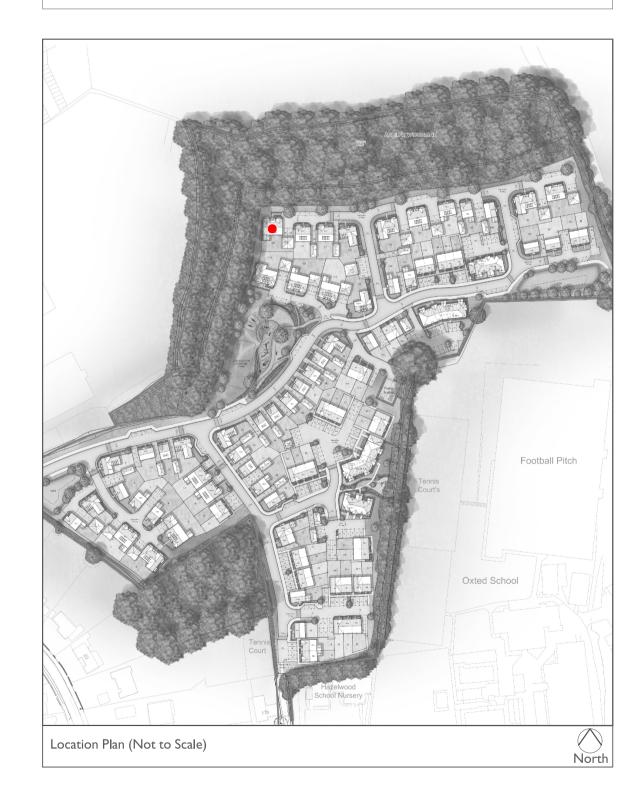

Scale @ A1:					
0 I Scale 1:100	2	3	4	5m	
Rev	Date		Drawn		Checke

	Project:	
		CHICHELE ROAD
		OXTED
	Title:	
_		WILLOW
		ELEVATIONS & FLOOR PLANS
	Client:	
		T CALA

 Date: SEPTEMBER 2024

 Drawn by: CP
 Checked by: BB

 Drg No: CB_36_313_WE_WIL_02
 Rev:



Cooper Baillie Limited - Connaught House, 24 Guildford Road, Bagshot, Surrey GUI9 5JN - Telephone 01276 450039 - www.cooperbaillie.co.uk
This drawing and the works depicted are the copyright of Cooper Baillie Ltd. and may not be reproduced or amended except by written permission. No liability will be accepted for amendments made by other persons.